


| | | | |
|-----------------|-----------|---|--|
| DATE: 6/10/09 | REVISION: |  Fairfield UNIVERSITY | PROJECT TITLE: ROOM NUMBERS BNW - SECOND FLOOR DRAWING TITLE: |
| SCALE: AS NOTED | Revision | | |
| DRAWN BY: N.R. | |  CAMPUS PLANNING & DESIGN | PHONE (203) 254-4254 FAX (203) 254-4239 |
| DWG NO: | | | |

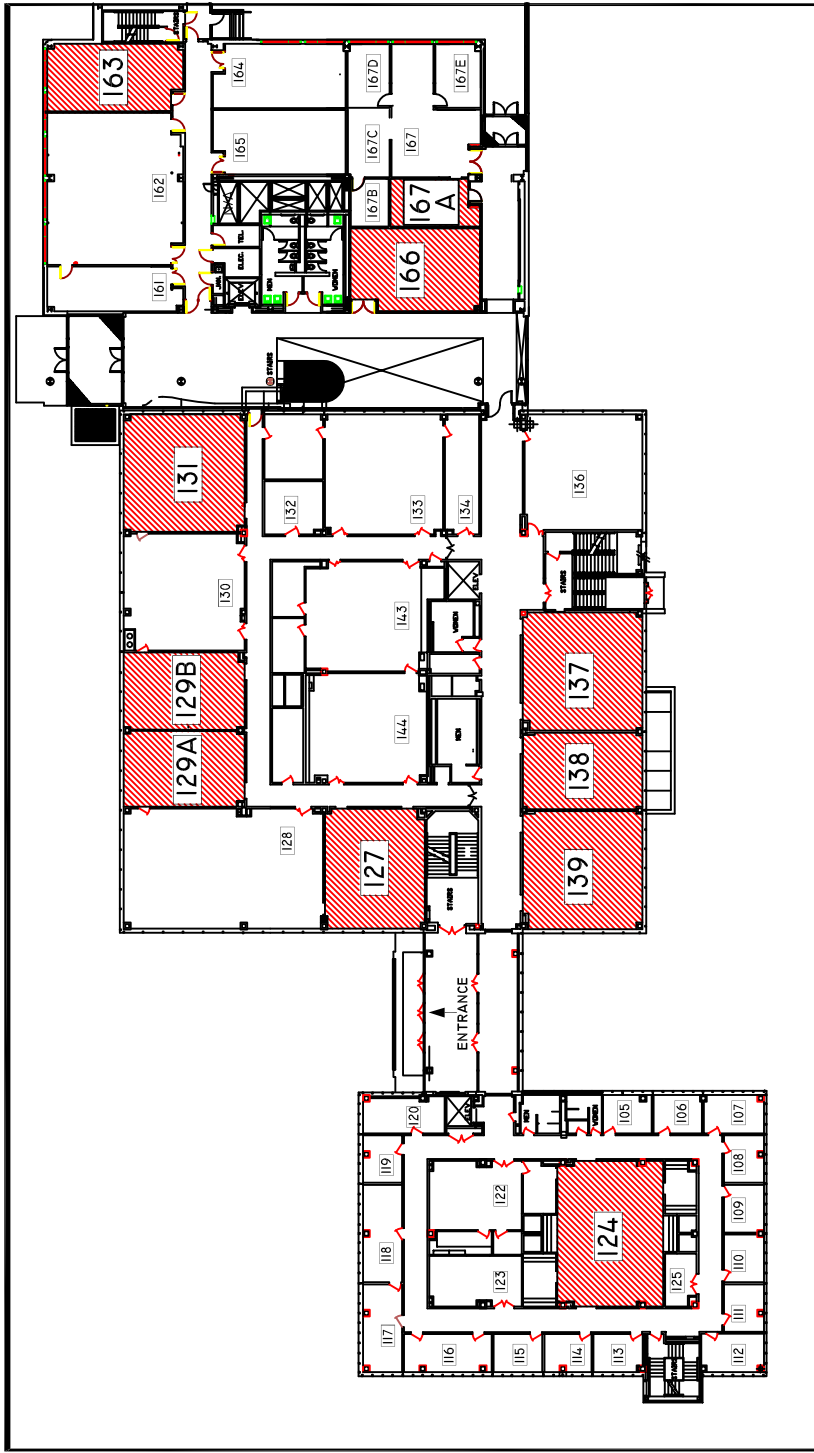

| | | | |
|-----------------|-----------|---|---|
| DATE: 6/10/09 | REVISION: |  Fairfield UNIVERSITY | PROJECT TITLE: ROOM NUMBERS BNW - FIRST FLOOR DRAWING TITLE: |
| SCALE: AS NOTED | Revision | | |
| DRAWN BY: N.R. | |  CAMPUS PLANNING & DESIGN | PHONE (203) 254-4254 FAX (203) 254-4239 |
| DWG NO: | | | |