

DWG NO:

DATE: 6/10/09
 SCALE: AS NOTED
 DRAWN BY: N.R.
 CAMPUS PLANNING & DESIGN


REVISION:
 Revision



CAMPUS PLANNING & DESIGN
 PHONE (203) 254-4254 FAX (203) 254-4239

PROJECT TITLE:
 ROOM NUMBERS
 BNW - FOURTH FLOOR
 DRAWING TITLE:

BNW RM Numbers All Floors.dwg

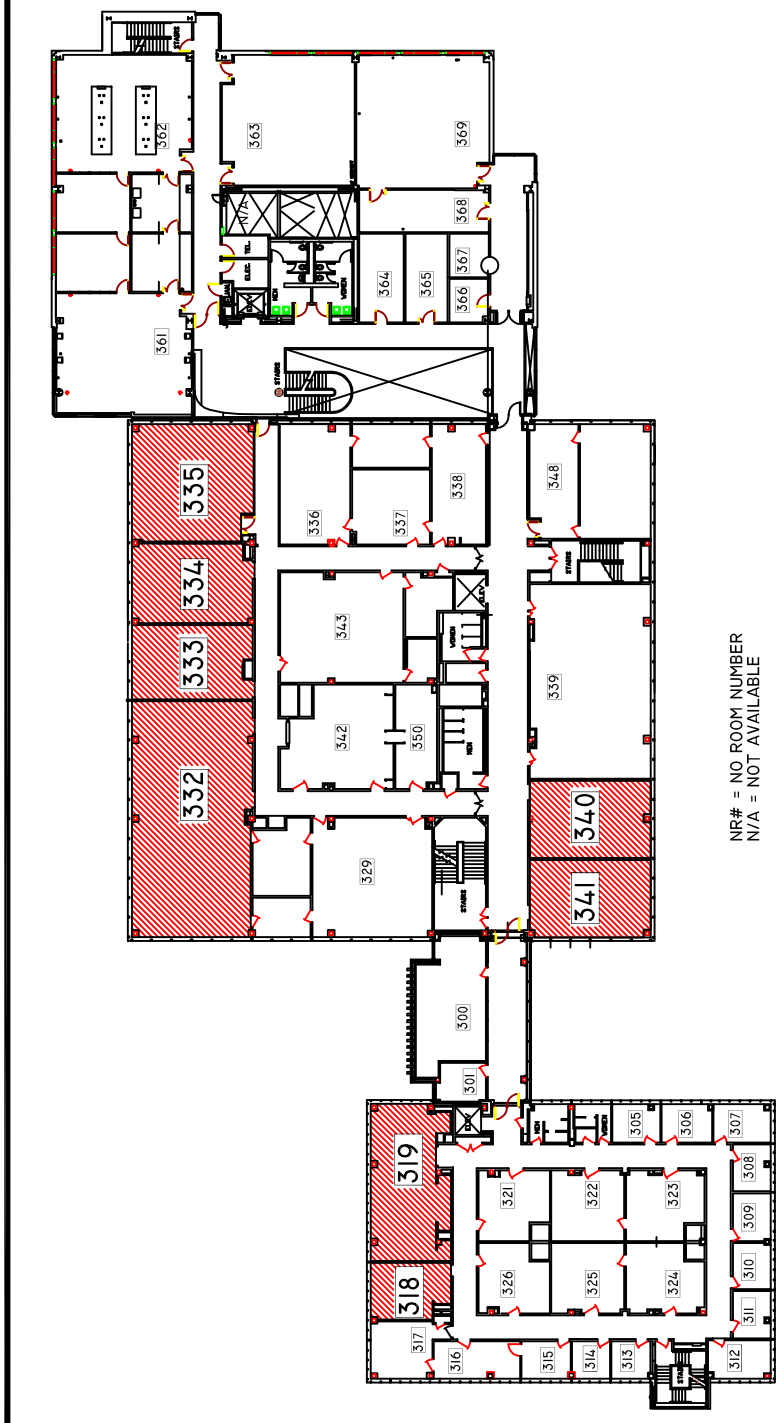

DWG NO:

DATE: 6/10/09
 SCALE: AS NOTED
 DRAWN BY: N.R.
 CAMPUS PLANNING & DESIGN

REVISION:
 Revision



CAMPUS PLANNING & DESIGN
 PHONE (203) 254-4254 FAX (203) 254-4239

PROJECT TITLE:
 ROOM NUMBERS
 BNW - THIRD FLOOR
 DRAWING TITLE:

BNW RM Numbers All Floors.dwg

NR# = NO ROOM NUMBER
 N/A = NOT AVAILABLE