

Fairfield University

2014 Undergraduate Commencement

Classroom and Marshal Assignments

in Bannow Science Center Hall to report to prior to Commencement

Please report to the following classrooms by 7:30 a.m. on Sunday, May 18, 2014.

<u>School and Degree</u>	<u>Graduate's Last Name</u>	<u>Marshal</u>	<u>Classroom</u>
--------------------------	-----------------------------	----------------	------------------

The following use the Atrium Staircase and the Atrium Exit. In the event of rain plan, these classrooms use Atrium Staircase and School of Nursing doors

College of Arts and Sciences

Bachelor of Arts	Adebowale to Briggs (36)	Patricia Behre	163
	Broderick to Copp (36)	Jerelyn Johnson	166
	Corey to Elibero (36)	Anna Lawrence	167A
	Enriquez to Goldrick (36)	Danke Li	131
	Gonzalez to Juliano (36)	Douglas Peduti, S.J.	335
	Kavanagh to Maksimow (36)	David Crawford	334
	Mara to Mulligan (36)	Rose Rodrigues	333
	Murphy to Porbandarwala (36)	Yohuru Williams	332
	Powell to Savage (36)	Dennis Hodgson	340
	Sawyer to Thornton (36)	Francis Hannafey, S.J.	341
	Tkac to Zrenda (36)	Martin Nguyen	319
Bachelor of Science	Abunar to Gomes (31)	James Biardi	318
	Gonzales to Muhlauer (31)	Anita Fernandez	461
	Mullis to Widak (31)	Laura McSweeney	469

The following use the Central Staircase and the BNW South Exit. In the event of rain plan, these classrooms use Central Staircase and School of Engineering doors

School of Nursing

Bachelor of Science	Abruzzese to Duey (32)	Sally Gerard	124
	Durkin to Koernig (32)	Eileen O'Shea	139
	Kula to Pirrello (32)	Jessica Planas	138
	Podlas to Wolf (30)	Janet Striuli	137

Dolan School of Business

Bachelor of Science	Abacherli to Casey (36)	Ahmed Ebrahim	127
	Cebek to Farella (36)	Mousumi Bose Godbole	129A
	Farrell to Iverson (36)	Vishnu Vinekar	129B
	Jean-Poix to Marini (35)	James He	236
	Martin to Raffaelli (36)	John McDermott	254
	Raj to Slowey (36)	John Slotemaker	254A
	Smith to Zlobinsky (36)	Michael Andreychik	253

School of Engineering

Bachelor of Science/Engineer	Antoine to Wedley(35)	Shanon Reckinger	256
------------------------------	-----------------------	------------------	-----

Grand Marshal: Sonya Huber

Marshal-in-Chief: David Gudelunas


Assistance to Marshal-in-Chief: Laurence Miners, Philip Lane, William Vasquez Mazariegos,
Michael Serazio

Faculty Marshals: Ashley Soyong Byun


50th Anniversary Marshal: Thomas Murray




DWG NO.:	DATE:	6/10/09	DATE:		REVISION:		PROJECT TITLE: ROOM NUMBERS BNW - SECOND FLOOR DRAWING TITLE: BnW RM Numbers All Floors.dwg
	SCALE:	AS NOTED	x/xx/09		Revision		
	DRAWN BY:	N.R.					
					CAMPUS PLANNING & DESIGN PHONE (203) 254-4264 FAX (203) 254-4239		

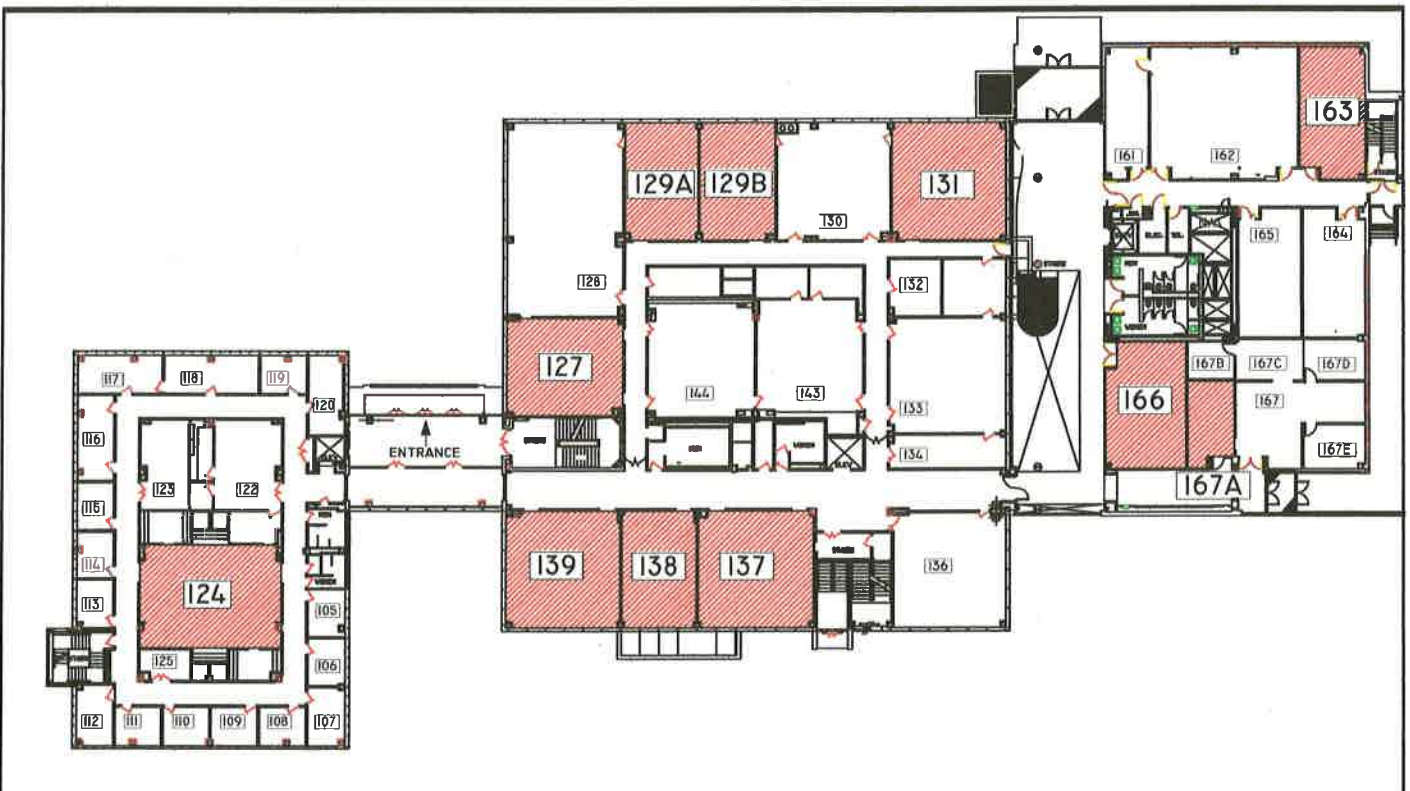

DWG NO.:	DATE:	6/10/09	DATE:		REVISION:		PROJECT TITLE: ROOM NUMBERS BNW - FIRST FLOOR DRAWING TITLE: BnW RM Numbers All Floors.dwg
	SCALE:	AS NOTED	x/xx/09		Revision		
	DRAWN BY:	N.R.					
					CAMPUS PLANNING & DESIGN PHONE (203) 254-4264 FAX (203) 254-4239		

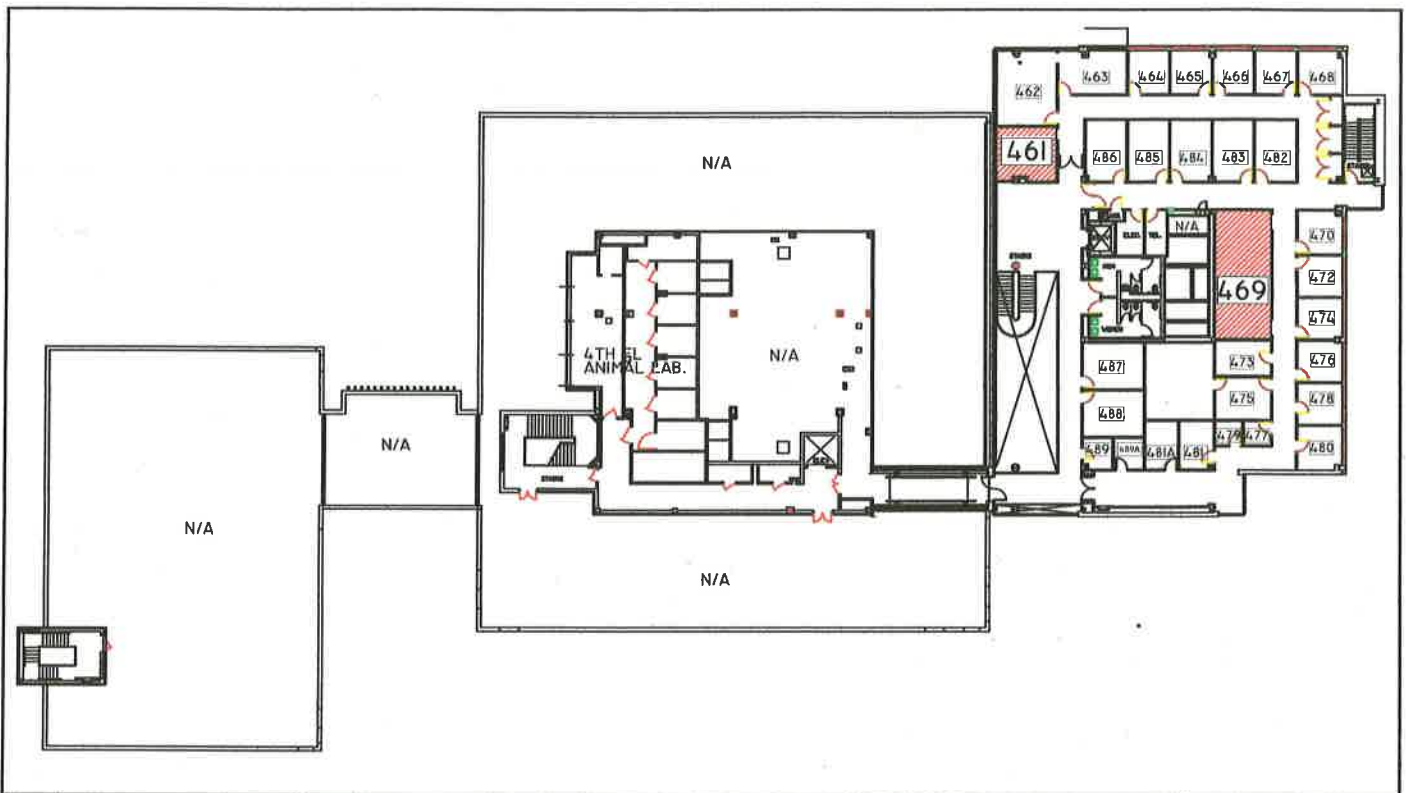

DATE: 8/10/09 SCALE: AS NOTED DRAWN BY: N.R. CAMPUS PLANNING & DESIGN	DATE: x/x/x/09 REVISION: Revision	PROJECT TITLE: ROOM NUMBERS BNW - FOURTH FLOOR DRAWING TITLE: BNW RM Numbers All Floors.dwg
	PHONE (203) 254-4254 FAX (203) 254-4239	

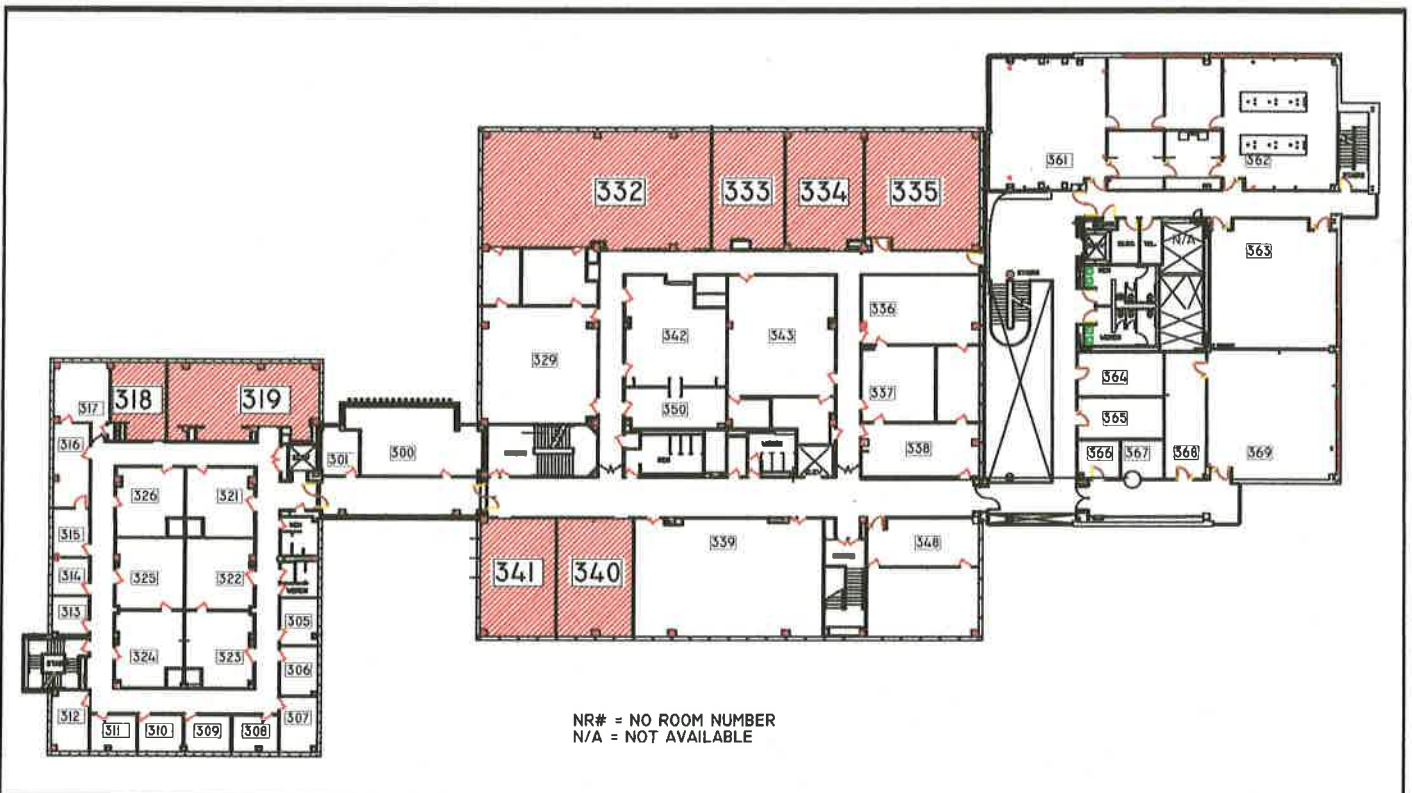

NR# = NO ROOM NUMBER
 N/A = NOT AVAILABLE

DATE: 8/10/09 SCALE: AS NOTED DRAWN BY: N.R. CAMPUS PLANNING & DESIGN	DATE: x/x/x/09 REVISION: Revision	PROJECT TITLE: ROOM NUMBERS BNW - THIRD FLOOR DRAWING TITLE: BNW RM Numbers All Floors.dwg
	PHONE (203) 254-4254 FAX (203) 254-4239	